


REFLECTORIZED WASHER DETAILS

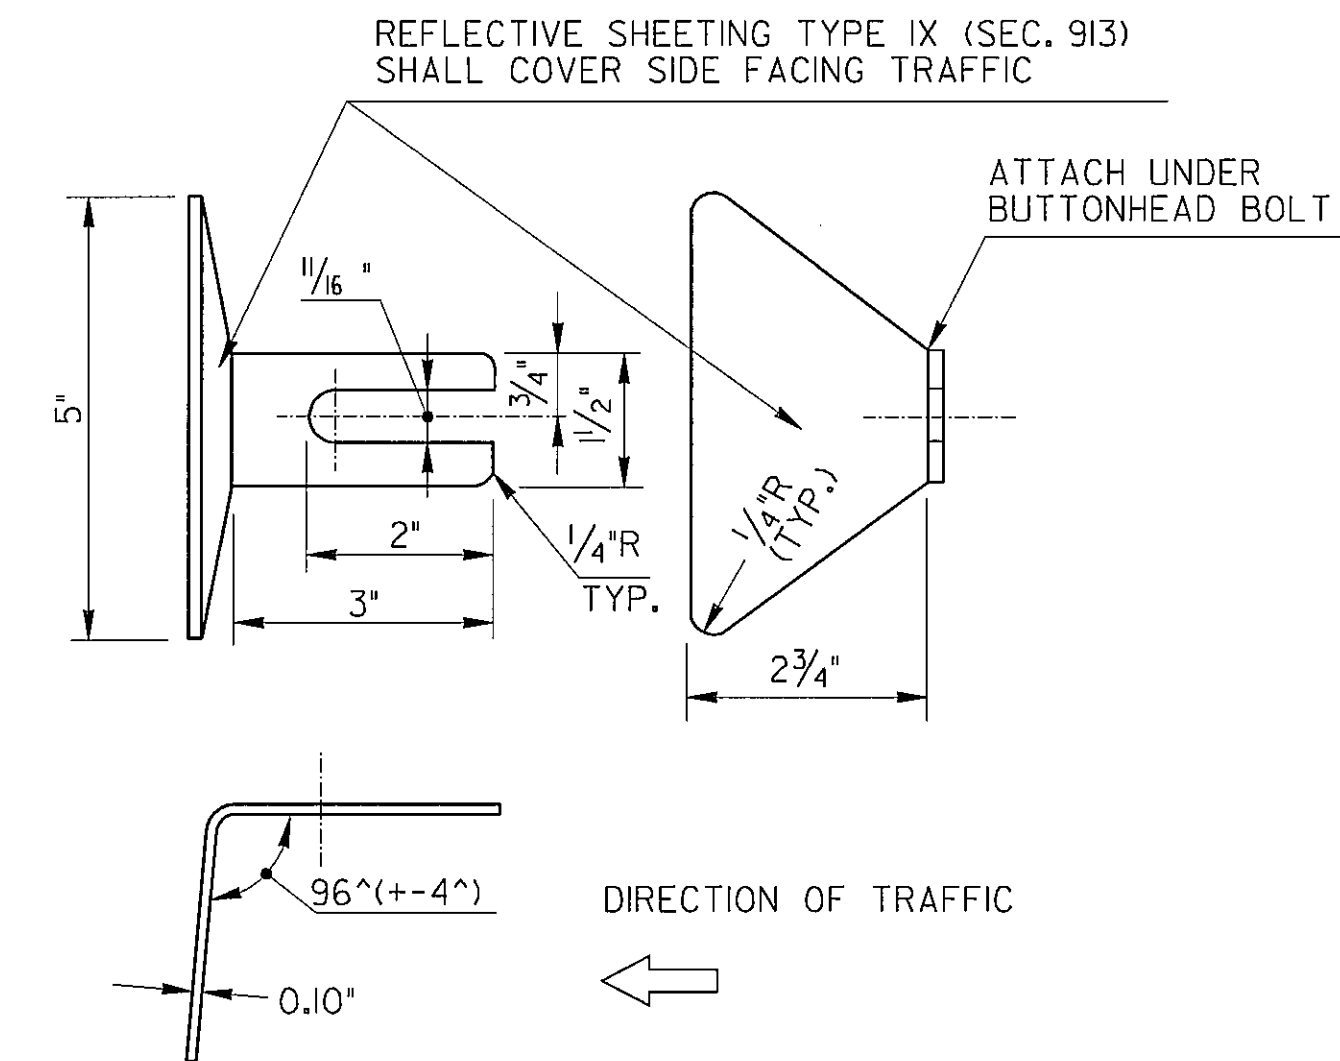





MATERIALS: ALUMINUM (ASTM B 209 ALLOY 5052 H-32 OR 12 GA. STEEL (ASTM A 526 GALV. M-III) WITH REFLECTIVE SHEETING, AS APPROVED BY THE DEPT. OF TRANSPORTATION LABORATORY.

COLORS: YELLOW IN MEDIANS AND WHITE ON OUTSIDE SHOULDERS

WASHER LOCATION DETAIL

NOTE: FOR 'T'-BEAM GUARDRAIL, WASHER IS PLACED IN THE TOP INDENTION.

* WHERE BOLT DOES NOT EXTEND THRU RAIL REFLECTORIZED WASHER IS ATTACHED UNDER THE SPLICE BOLT ON THE TOP CORRUGATION, IF REQUIRED.

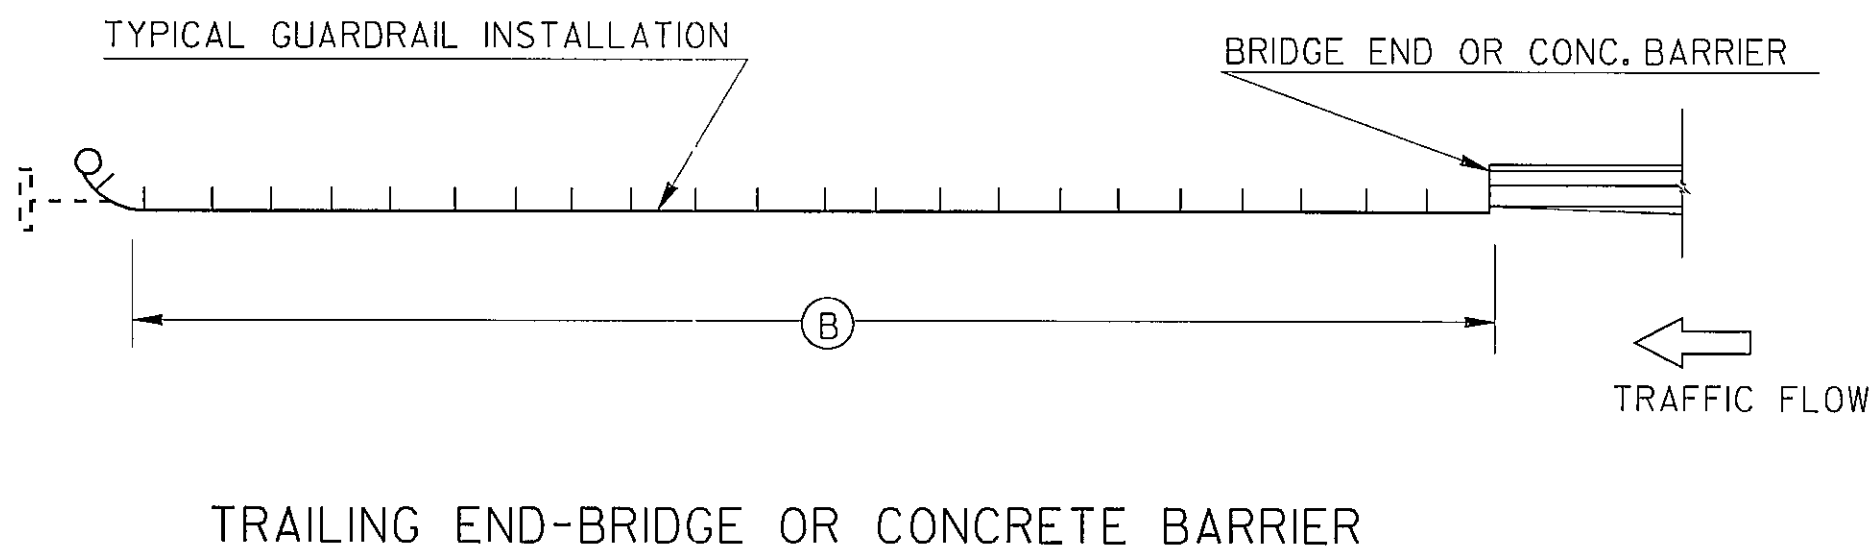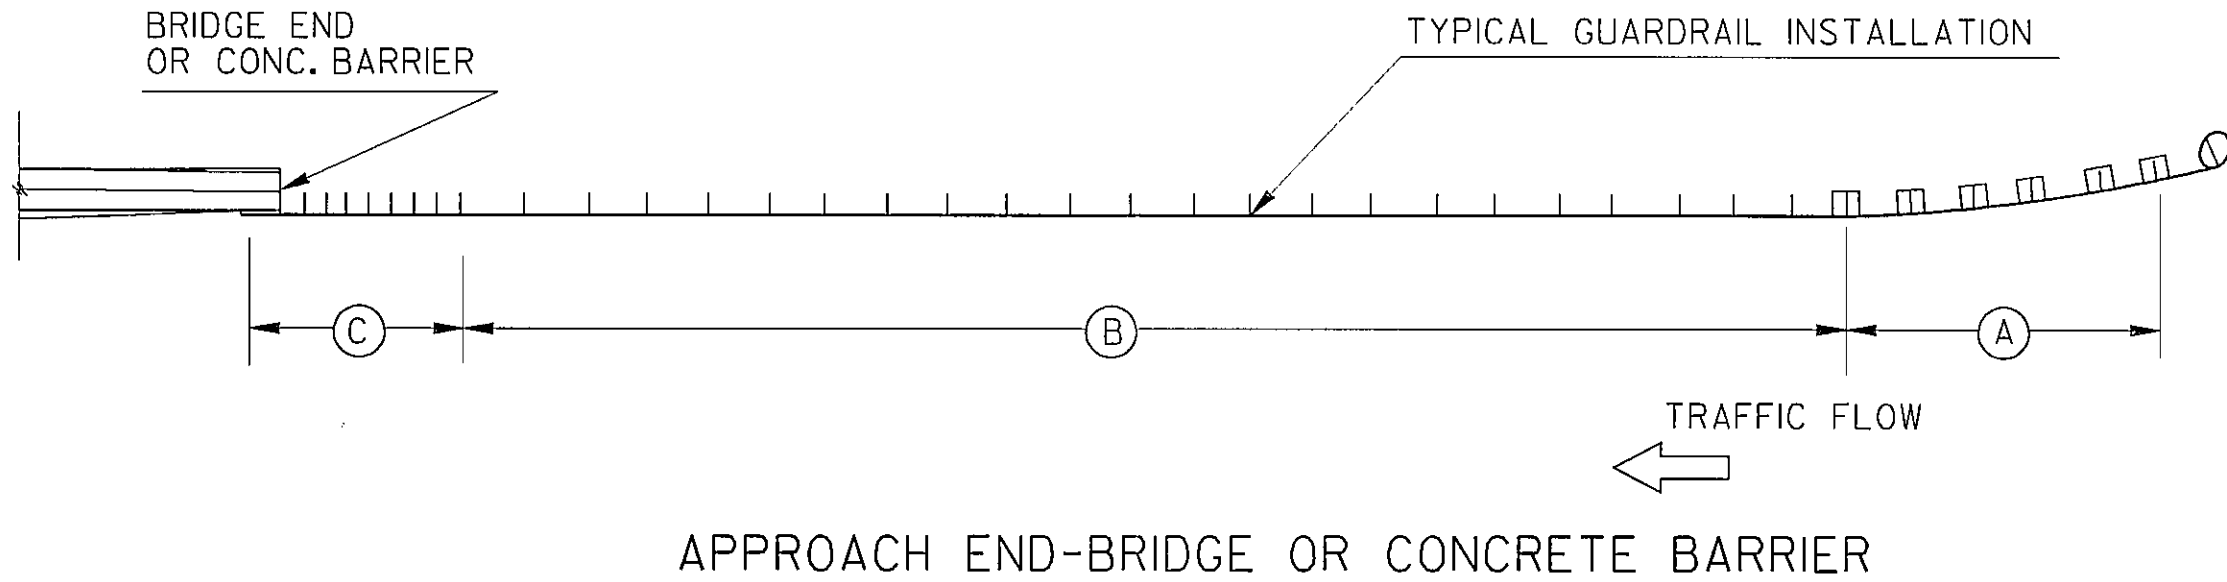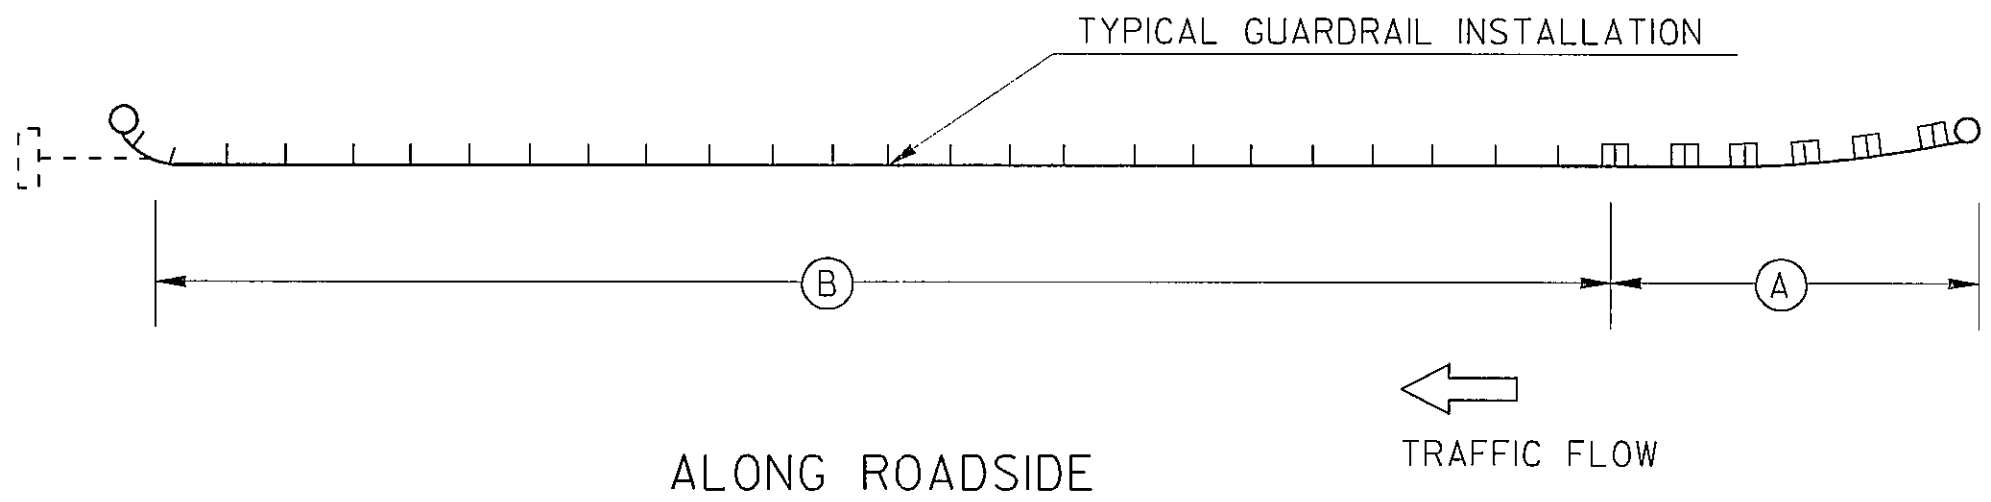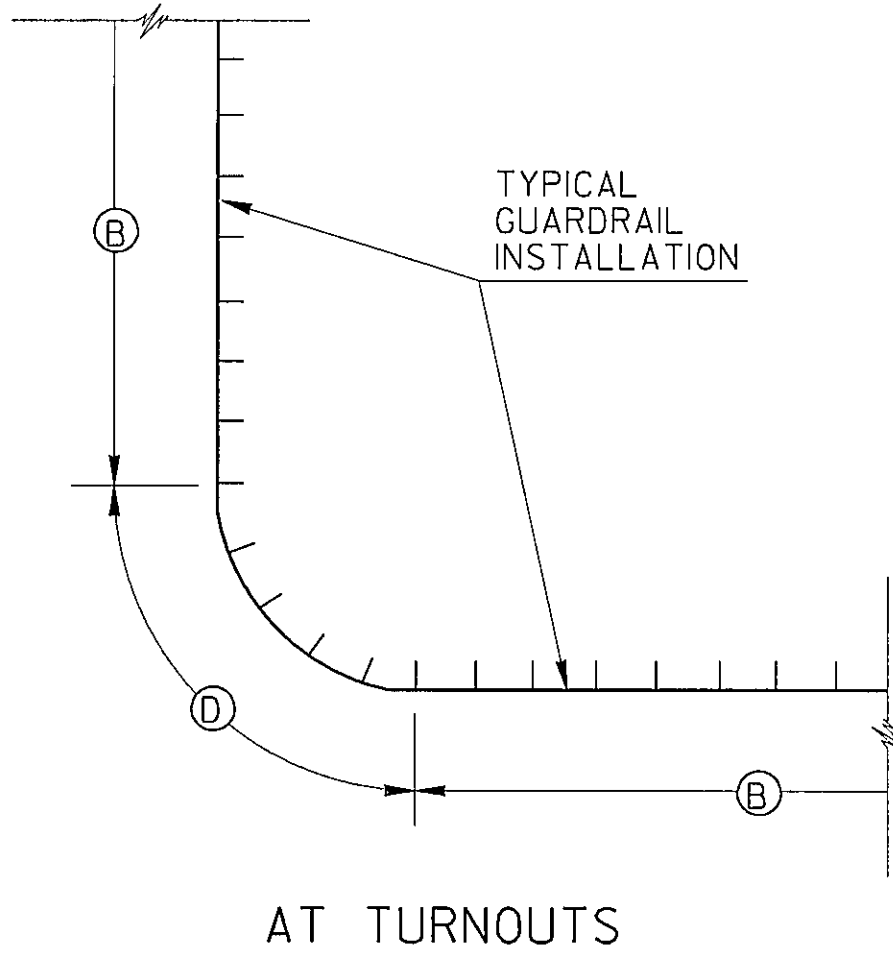


SPACING OF REFLECTORIZED WASHERS


- (A) AT ANCHORAGES:
-TWO (2) REFLECTORIZES WASHERS ARE REQUIRED ON THE RAIL UNDER SPLICE BOLTS AS DIRECTED BY THE ENGINEER FOR ELLIPTICALLY FLARED ANCHORAGES WITH ROUNDED END PIECES;
-NO REFLECTORIZED WASHERS WILL BE USED FOR TANGENTIALLY ALIGNED OR STRAIGHT TAPERED ANCHORAGE WITH EXTRUDER OR IMPACT HEADS
- (B) -AT 75 FT. SPACINGS FOR INTERMEDIATE SECTIONS;
- (C) -THREE WASHERS AT 6'-3" SPACING AT CONNECTIONS TO CONCRETE FACE ON THE APPROACH END;
- (D) -AT 12'-6" SPACINGS AROUND RADIUS TURNS.

NOSE STRIPING DETAILS

(REQUIRED FOR ANCHORAGE WITH ROUNDED NOSE)

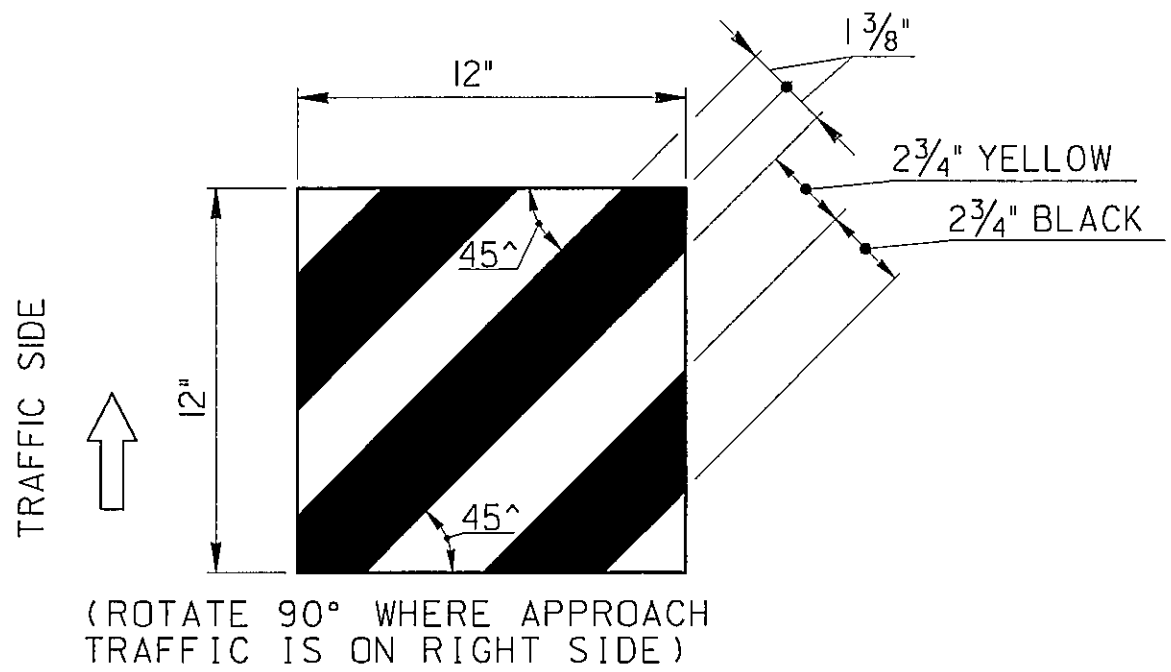

(REQUIRED WITH ANCHORAGE WITH EXTRUDER OR IMPACT HEADS)

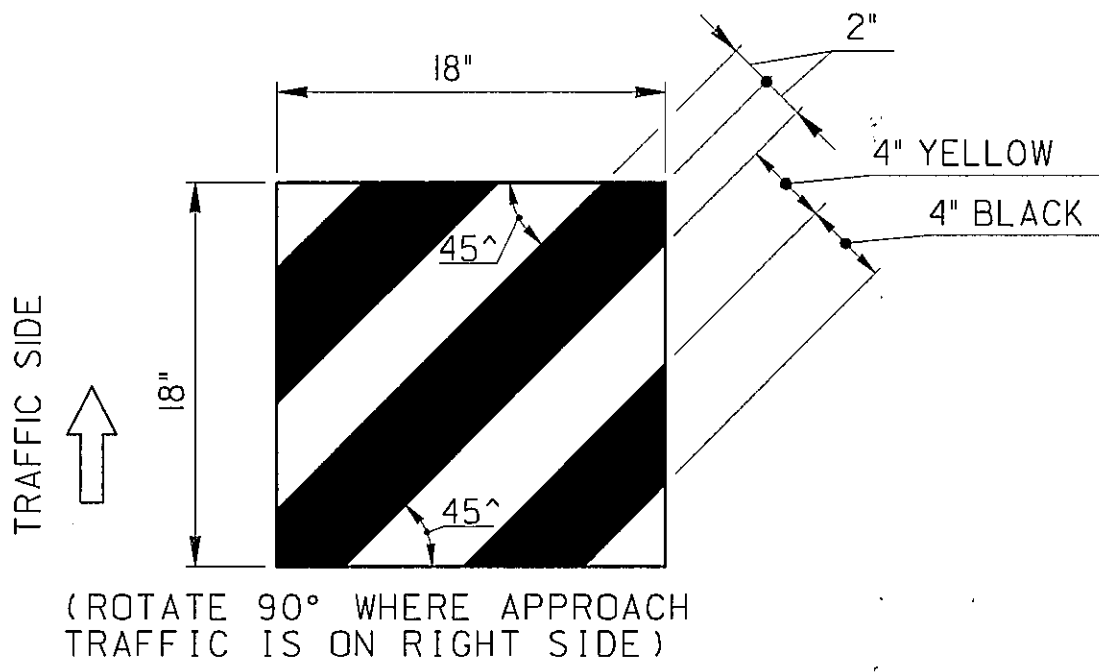

BLACK GLOSS DURABLE INK PRINTED ON TYPE IX REFLECTIVE SHEETING (SEE CURRENT SEC. 913 AND 917)

GENERAL NOTES:

- 1-SPECIFICATIONS: GEORGIA STANDARD, CURRENT EDITION, & SUPPLEMENTS THERETO.
- 2-SEE SEPARATE STANDARDS FOR DETAILS OF GUARDRAIL INSTALLATIONS, CONNECTING HARDWARE, AND ANCHORAGES.
- 3-PAYMENT FOR GUARDRAIL AND ANCHORAGES INCLUDES ALL REFLECTORIZED WASHERS AND NOSE STRIPING REQUIRED.
- 4-ADJUSTMENTS OF SPACINGS AND/OR REQUIREMENTS FOR REFLECTIVE WASHERS MAY BE DIRECTED BY THE ENGINEER TO SUIT INDIVIDUAL LOCATIONS.
- 5-WHERE DOUBLE FACED GUARDRAIL IS LOCATED ON THE INSIDE SHOULDER OF MEDIANS, REFLECTORIZED WASHERS SHALL BE REQUIRED ONLY ON THE SIDE WHICH IS NEAREST TO TRAFFIC, UNLESS SPECIFIED OTHERWISE.

4-10-06	2-1-01	6-1-99	DATE	DEPARTMENT OF TRANSPORTATION STATE OF GEORGIA	
REV. REFLECTIVE SH. TYPE.	REFLEC. SH. SPEC.	ADD. NOSE STRIPING	REVISION	STANDARD REFLECTORIZED GUARDRAIL WASHERS AND ANCHORAGE NOSE STRIPING	
GLO	RMU	RMU	BY	DES. (SUBMITTED) <i>[Signature]</i>	NUMBER 4360
				DRWN. (APPROVED) <i>[Signature]</i>	
				CHK. <i>[Signature]</i>	
				CHIEF ENGINEER	
NO SCALE				REV. & REDR. APRIL, 1999	